

Drawn: JS	Date: 26.02.19	Checked: RWR	Date: 26.02.19	Issue: A
-----------	----------------	--------------	----------------	----------

The drawings comply with TEF & Vodafone Standard ICNIRP guidelines.
Designed in accordance with CTIL document: SDN0008

ALL DIMENSIONS ARE IN mm UNLESS NOTED OTHERWISE

N.G.R

E: 514381

N: 176977

CONCESSION REQUIRED

N0

NOTES:

EXISTING SITE DRAWING BASED ON INFLIGHT GALLIFORDS DRAWINGS CTIL_148973 TEF_044107 VF_N-A REV F. SITE NOT BUILT AT DATE OF MSV 21.02.19

REV

A

Issued for Approval

JS

RWB

26.02.19

DATE

#

mono

MONO CONSULTANTS LIMITED
No. 36 Ognet Court
Hollybush Bridge Road
Stratford-upon-Avon
Warwickshire
CV37 9NW
t. 44 (0)1789 206500
f. 44 (0)1789 206529
www.monocountants.com

O₂

CTIL - LONDON

Cell Name

GREAT WEST ROAD SF

Opt.

A

Cell ID No

CTIL

TEF

VF

148973

044107

N/A

Site Address / Contact Details

VERGE ON SOUTHERN SIDE OF A4
EAST OF JUNC. WITH PENWERRIS AVENUE
GREAT WEST ROAD
LONDON
TW5 0TU

Drawing Title:

EXISTING SITE PLAN

Purpose of Issue:

PLANNING

Dwg Rev:

A

Drawing Number:

200

Surveyed By:

RWB

Original Sheet Size:

A3

Drawn:

JS

Date:

26.02.19

Checked:


RWB

Date:

26.02.19

Issue:

A

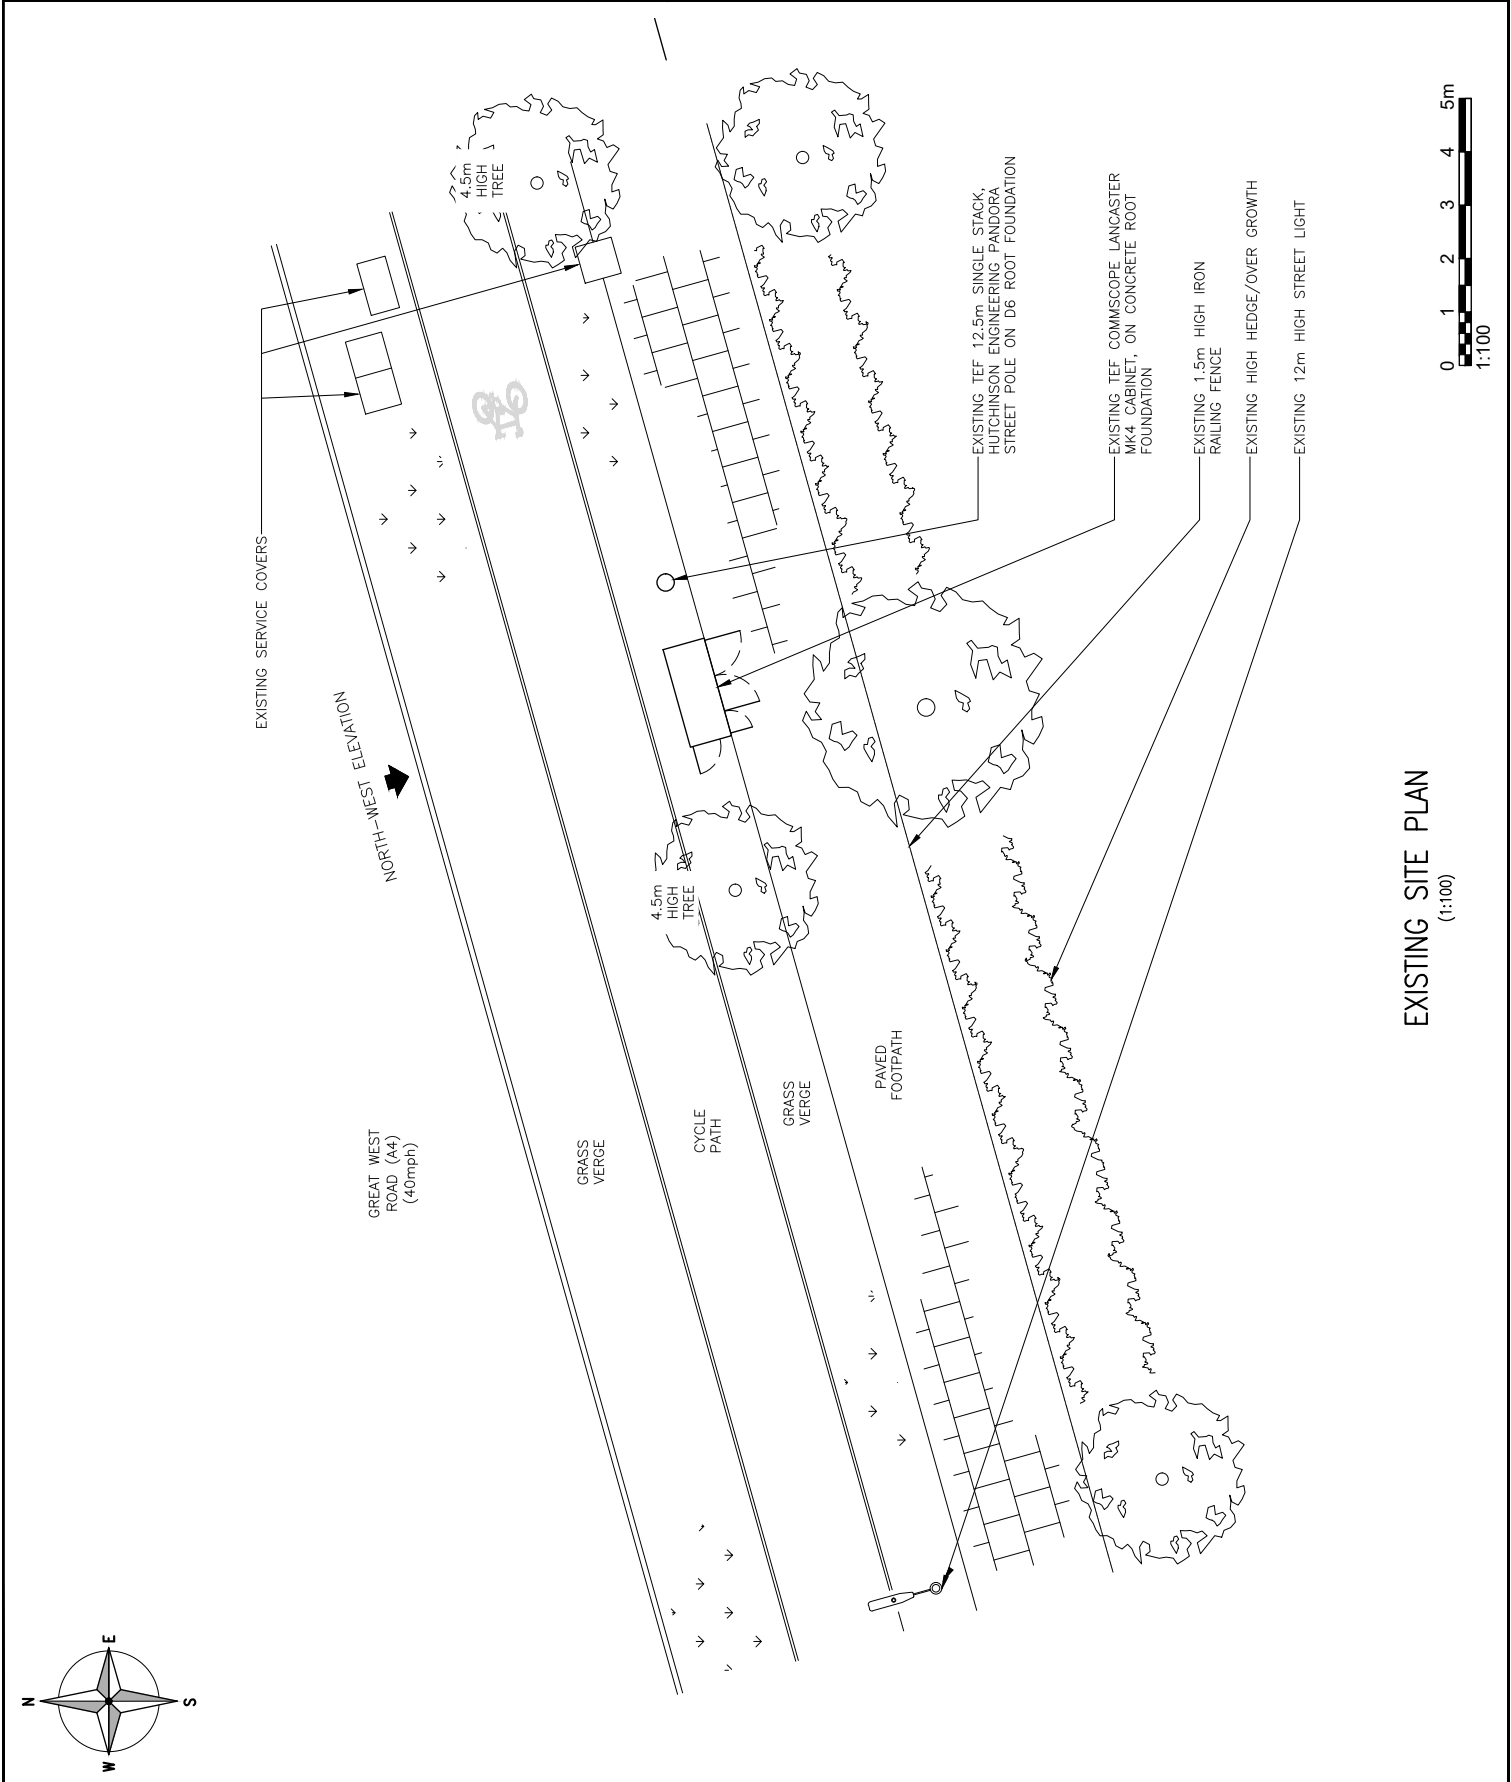

ALL DIMENSIONS ARE IN mm UNLESS NOTED OTHERWISE

N.G.R. E: 514381 N: 176977

CONCESSION REQUIRED

NO

NOTES:

REV	A	Issued for Approval	JS	RWB	26.02.19
		MODIFICATION	BY	CH	DATE

mono

MONO CONSULTANTS LIMITED
No. 35 Ognet Court
Hatchway's Bridge Road
Stratford-upon-Avon
Warwickshire
CV37 9NW
t. 44 (0)1789 206500
f. 44 (0)1789 206529
www.monoconsultants.com

O₂


CTIL - LONDON

Cell Name	Opt.	
GREAT WEST ROAD SF	A	
Cell ID No		
CTIL	TEF	VF
148973	044107	N/A


Site Address / Contact Details
VERGE ON SOUTHERN SIDE OF A4
EAST OF JUNC. WITH PENWERRIS AVENUE
GREAT WEST ROAD
LONDON
TW5 0TU

Drawing Title: PROPOSED SITE PLAN

Purpose of Issue:	Dwg Rev		
PLANNING			
Drawing Number:	201		
Surveyed By: RWB	Original Sheet Size: A3		
Drawn: JS	Checked: RWB	Date: 26.02.19	Issue: A

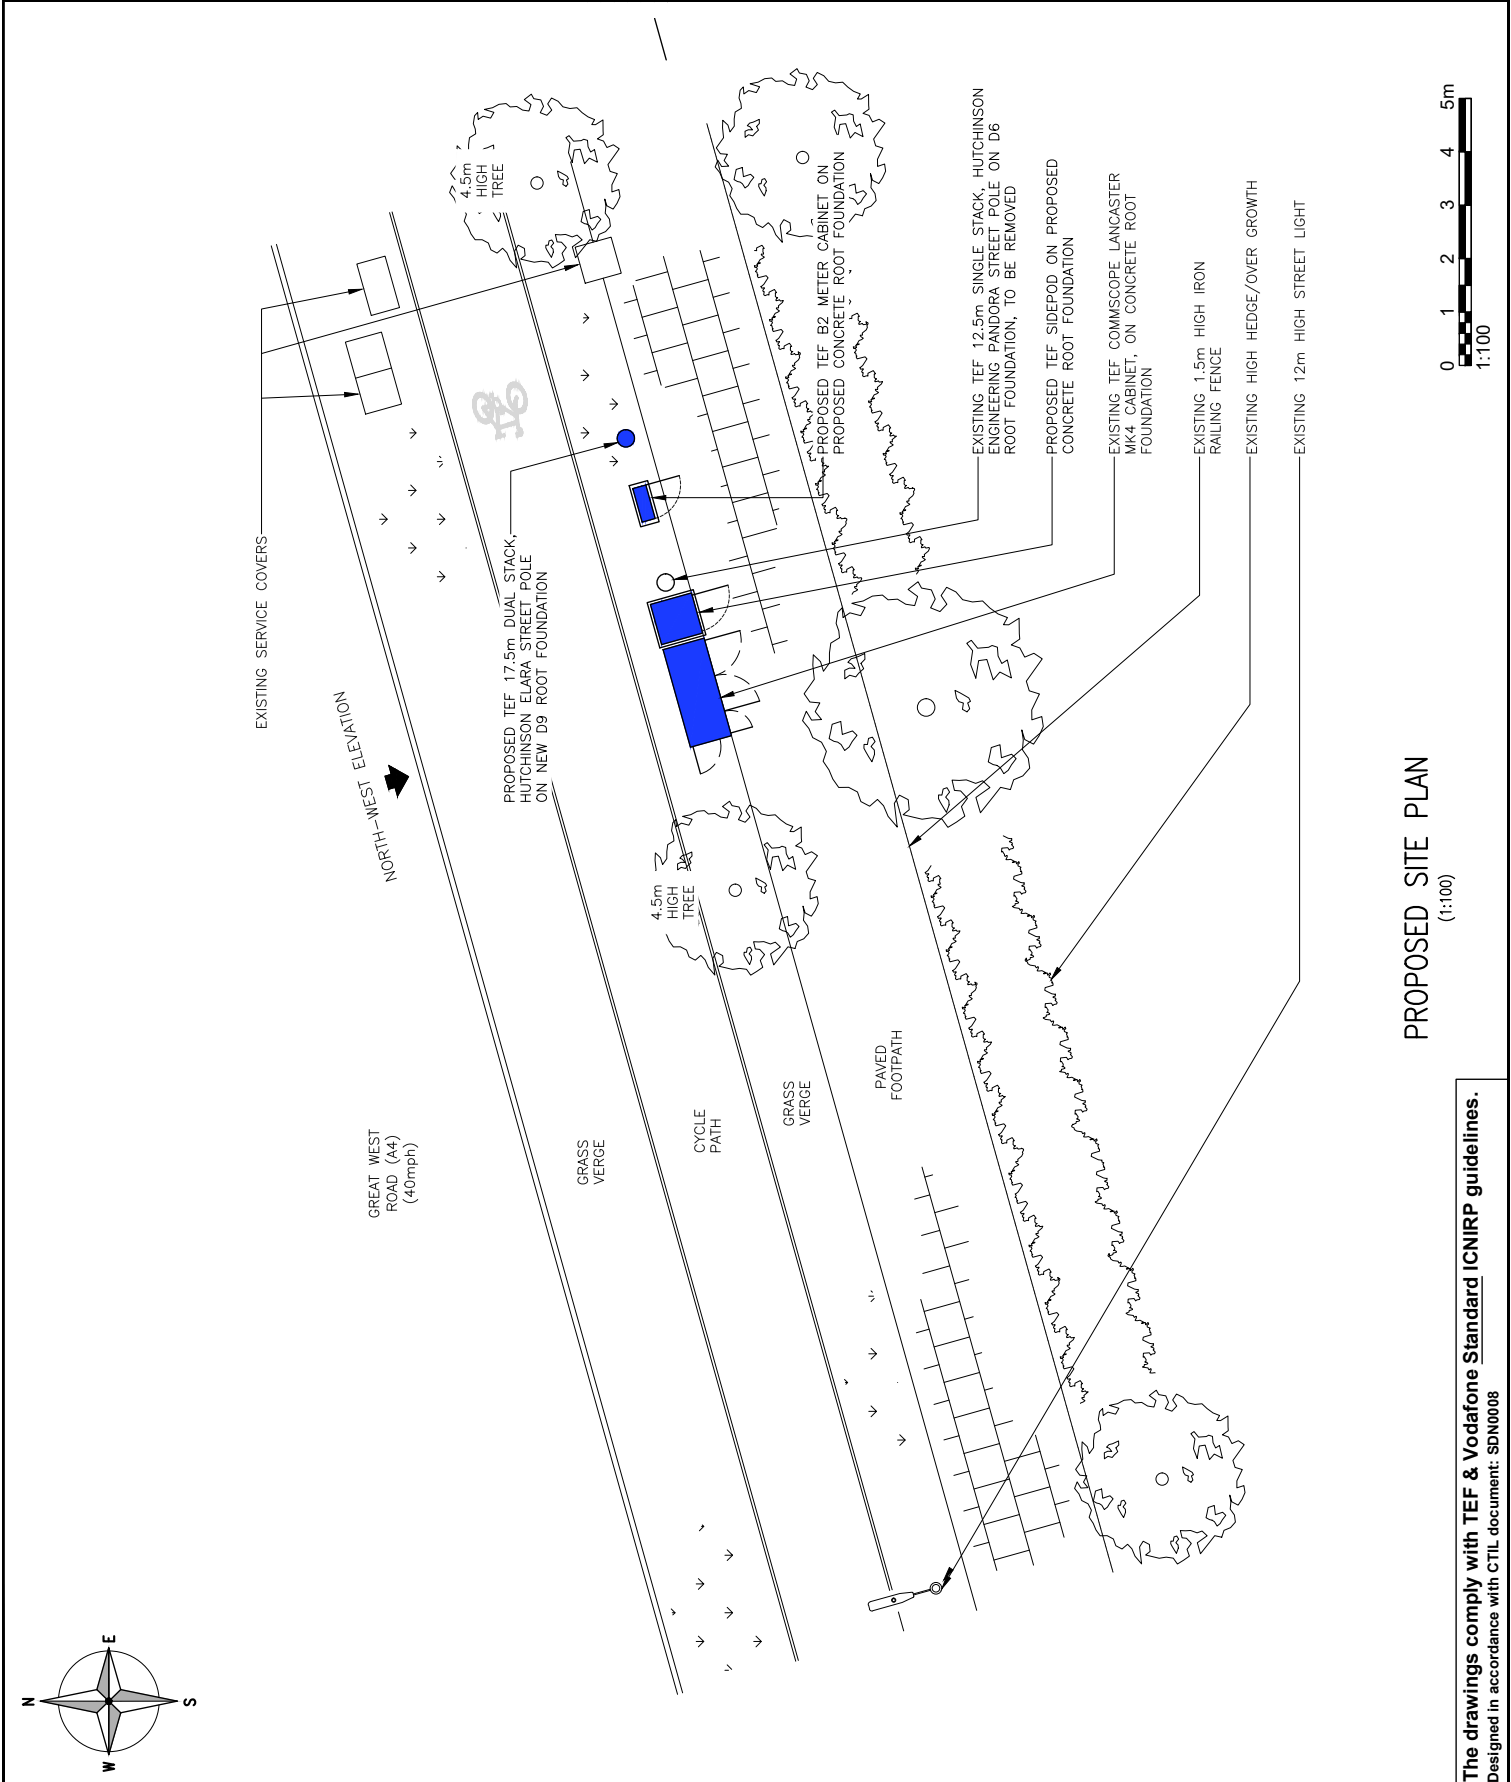

PROPOSED SITE PLAN
(1:100)

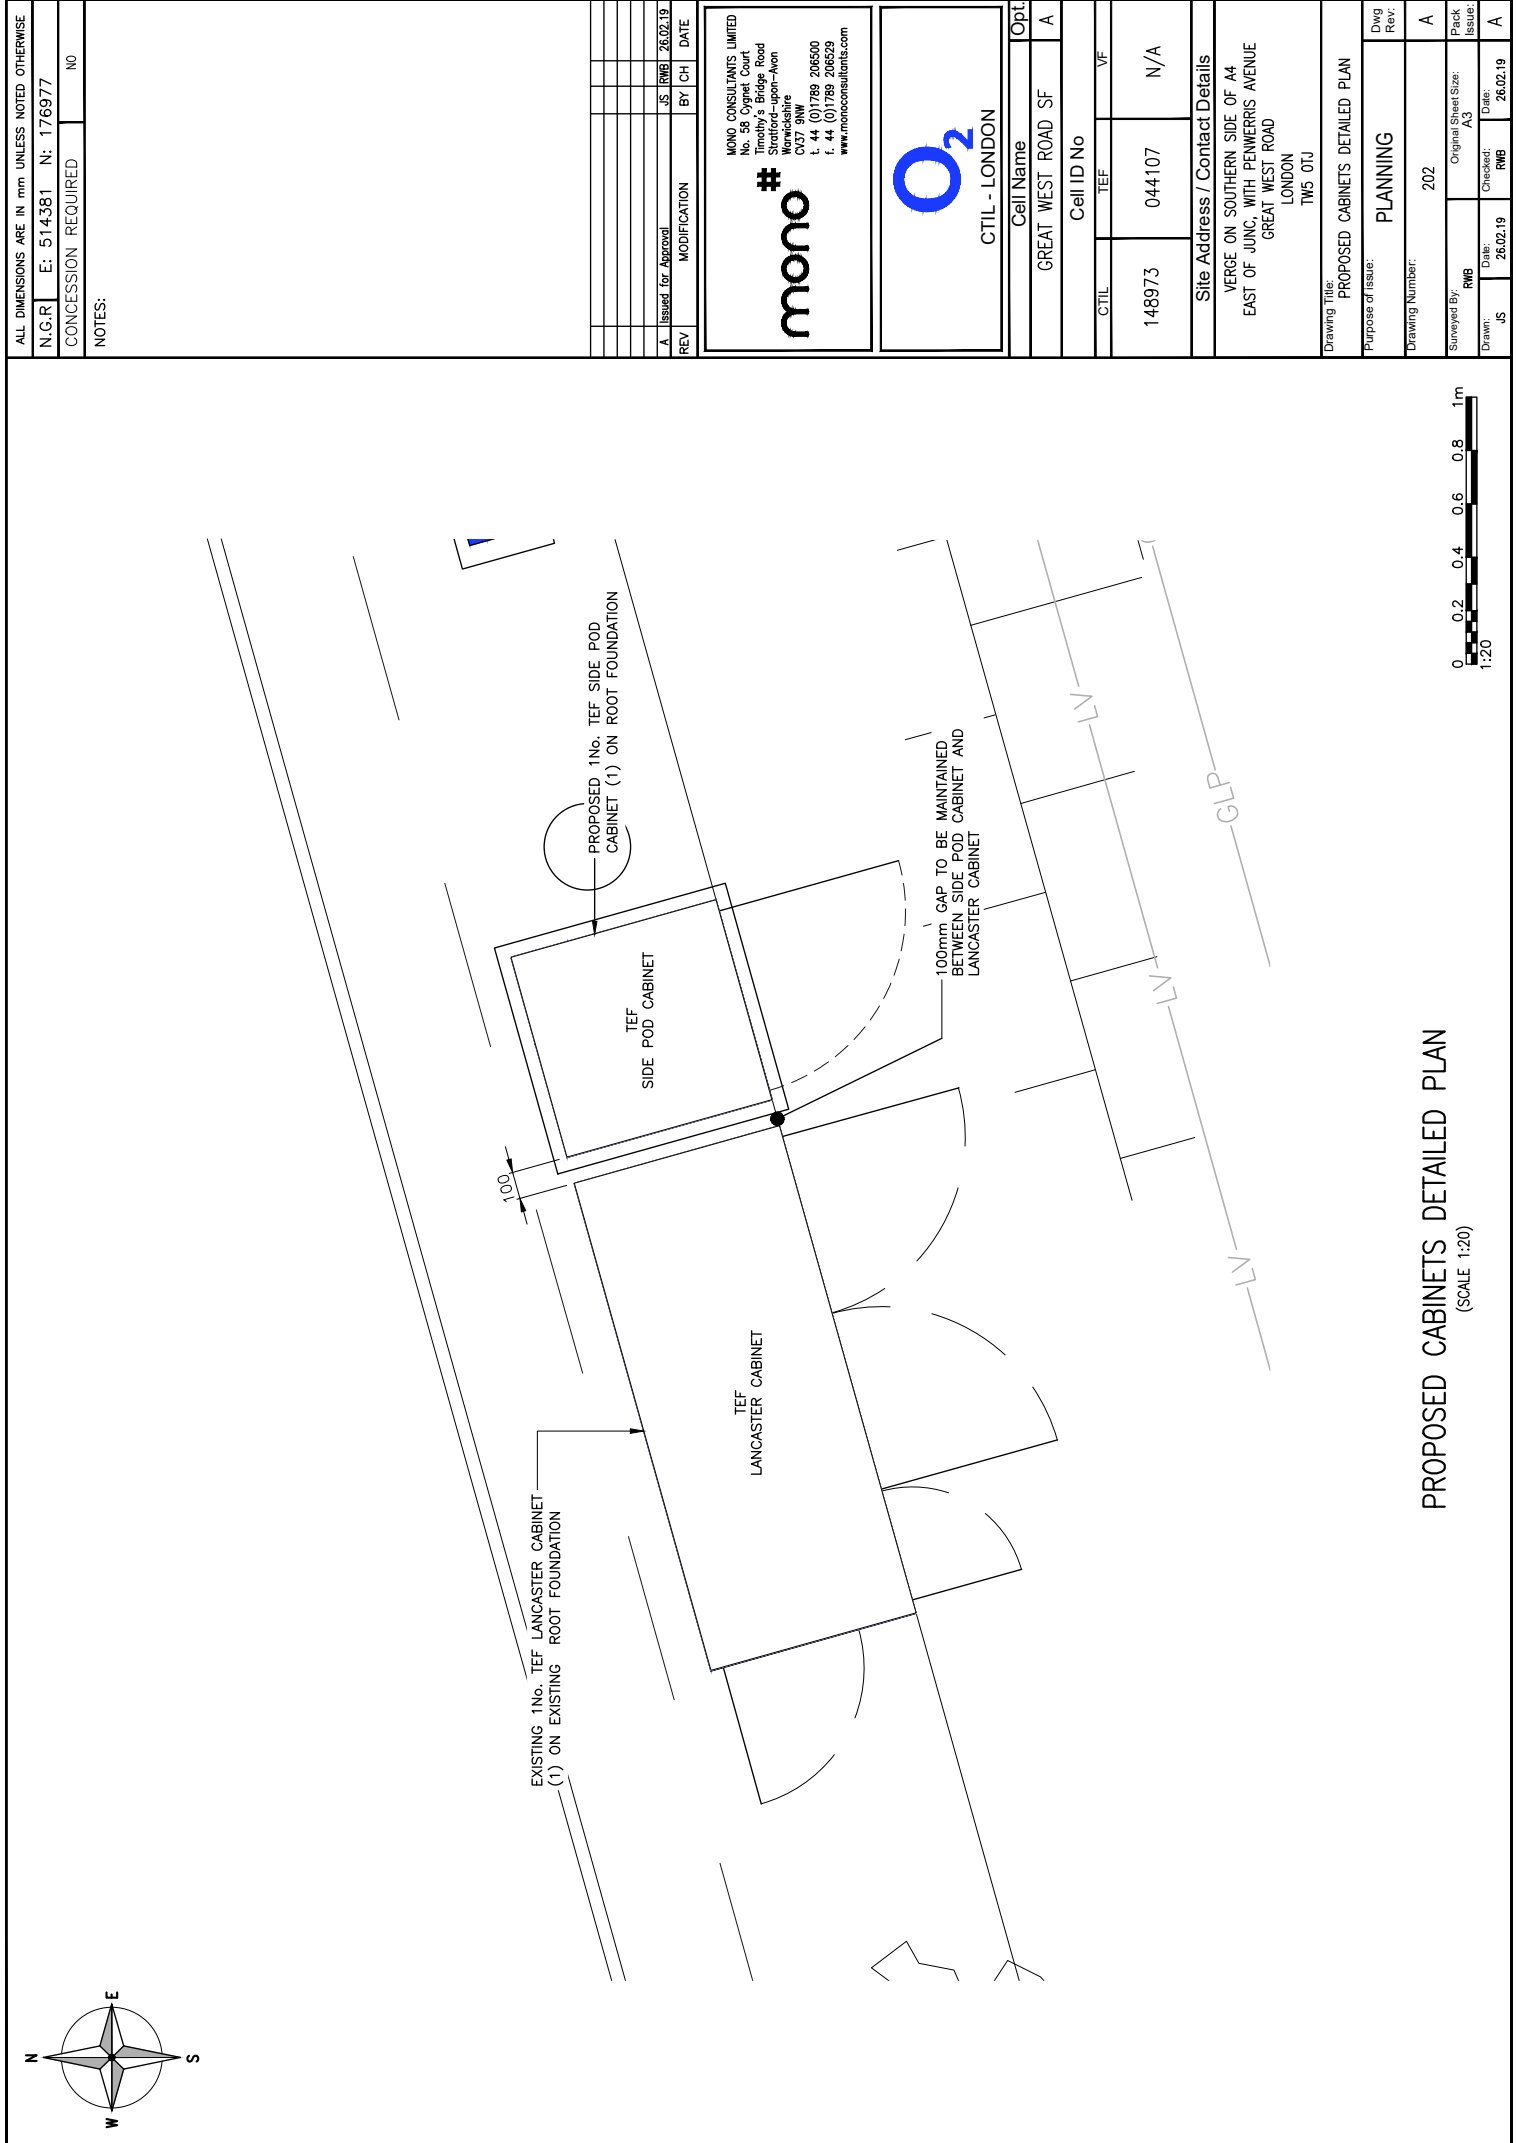

(SCALE 1:20)



ALL DIMENSIONS ARE IN mm UNLESS NOTED OTHERWISE

N.G.R

E: 514381

N: 176977

CONCESSION REQUIRED

N0

NOTES:

EXISTING SITE DRAWING BASED ON INFLIGHT GALLIFORDS DRAWINGS CTIL_148973 TEF_044107 VF_N-A REV F. SITE NOT BUILT AT DATE OF MSV 21.02.19

REV

A

Issued for Approval

JS

RWB

26.02.19

DATE

#

mono

MONO CONSULTANTS LIMITED
No. 36 Ognet Court
Himley's Bridge Road
Stratford-upon-Avon
Warwickshire
CV37 9NW
t. 44 (0)1789 206500
f. 44 (0)1789 206529
www.monoconsultants.com

O₂

CTIL - LONDON

Cell Name

GREAT WEST ROAD SF

Opt.

A

Cell ID No

CTIL

TEF

VF

148973

044107

N/A

Site Address / Contact Details

VERGE ON SOUTHERN SIDE OF A4
EAST OF JUNC. WITH PENWERRIS AVENUE
GREAT WEST ROAD
LONDON
TW5 0TU

Drawing Title:

EXISTING SITE ELEVATION

Purpose of Issue:

PLANNING

Dwg Rev:

Drawing Number:

300

A

Surveyed By:

RWB

Original Sheet Size:

A3

Issue:

Drawn:

JS

Date:

26.02.19


Checked:

RWB

Date:

26.02.19

A

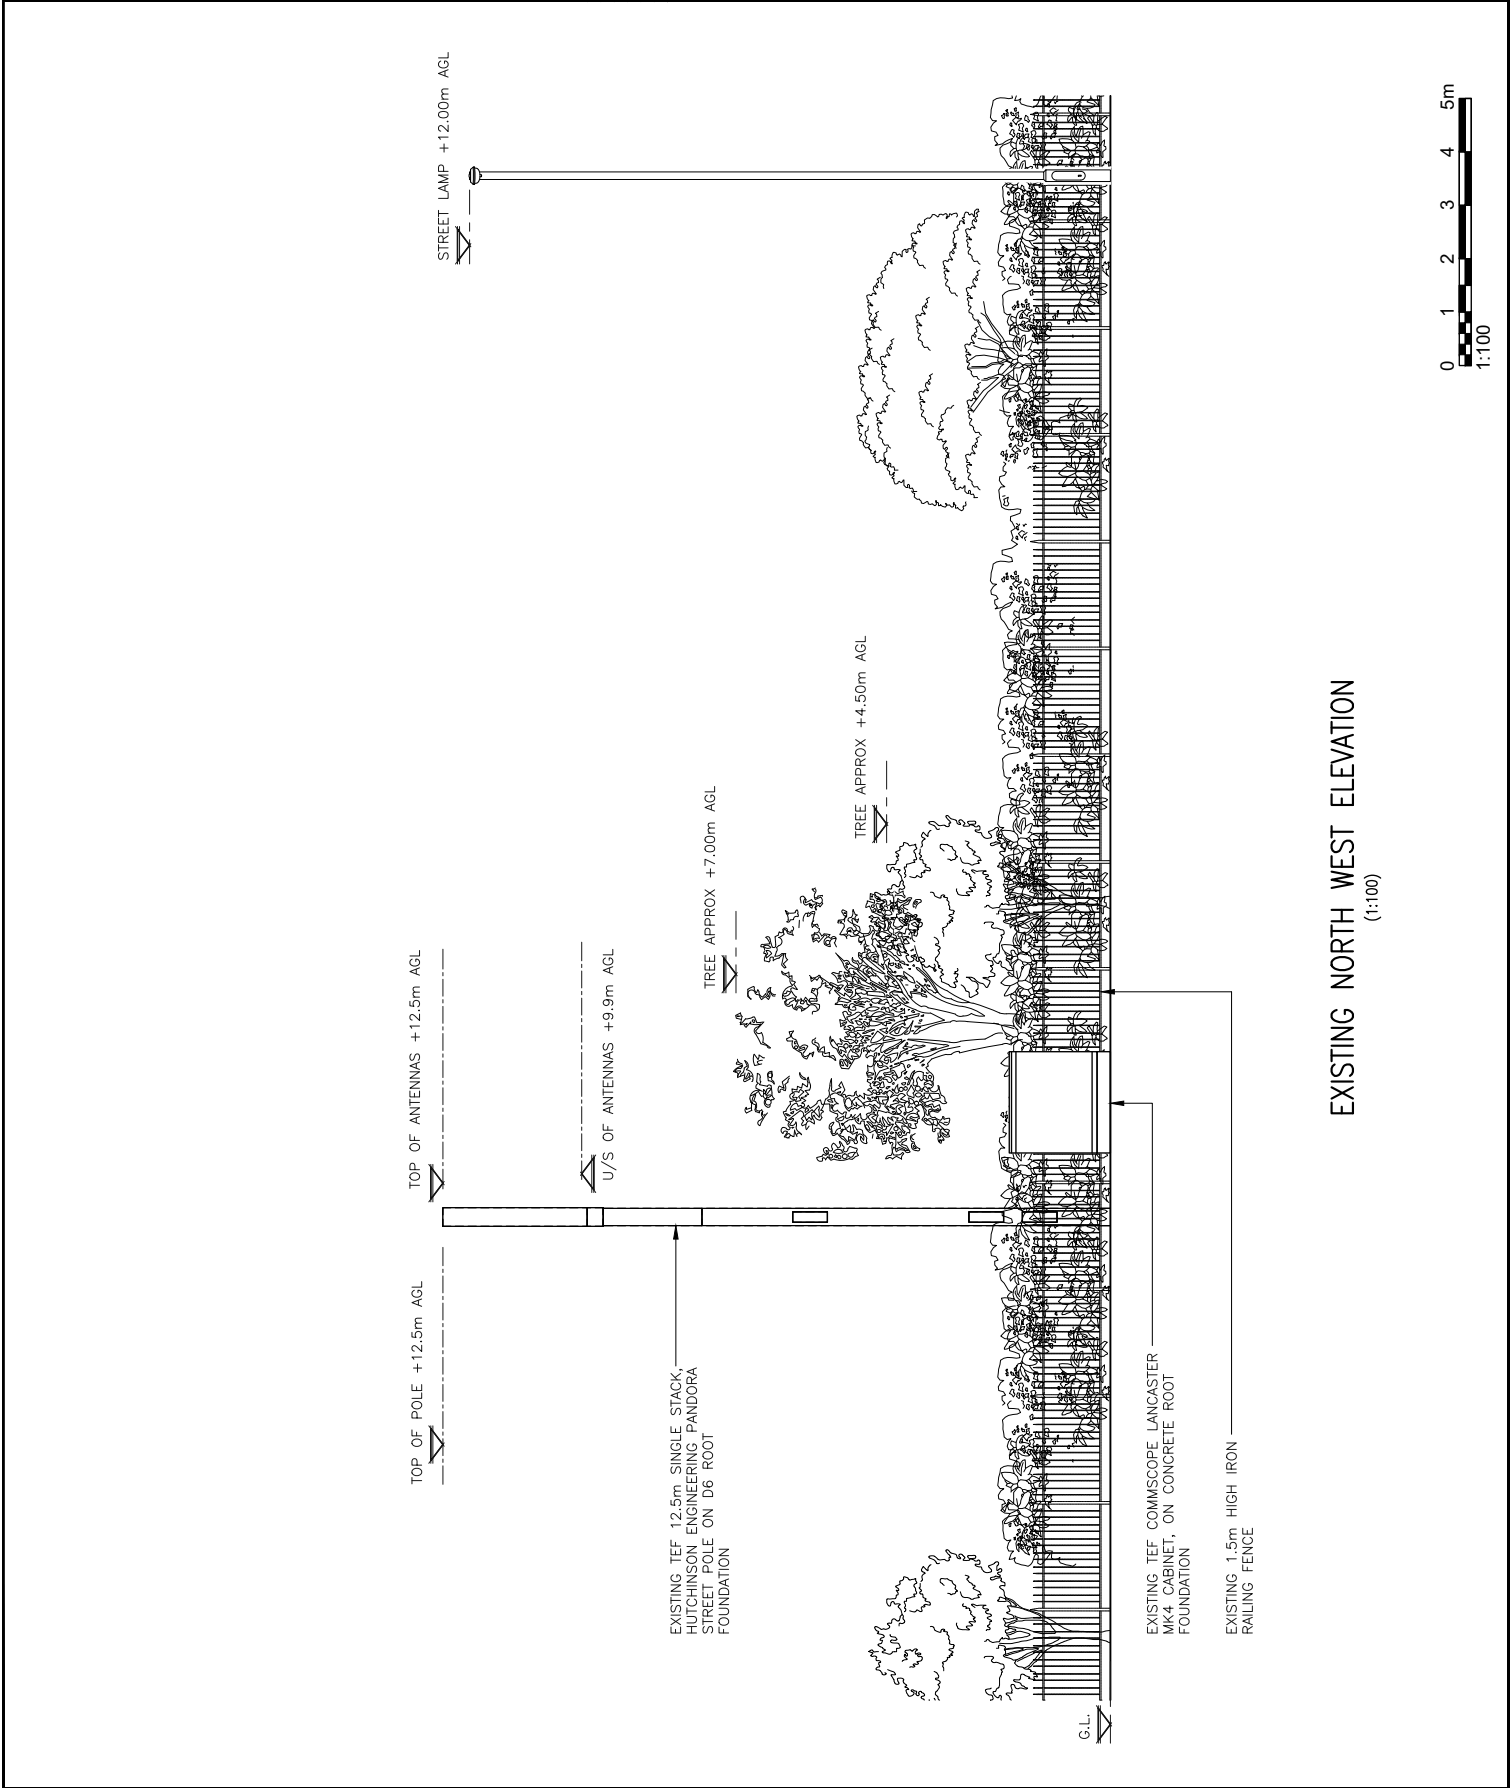

EXISTING NORTH WEST ELEVATION
(1:100)

Original Sheet Size: A3	Pack Issue:
Surveyed By: RWB	

