



SYON LANE

LAY-BY

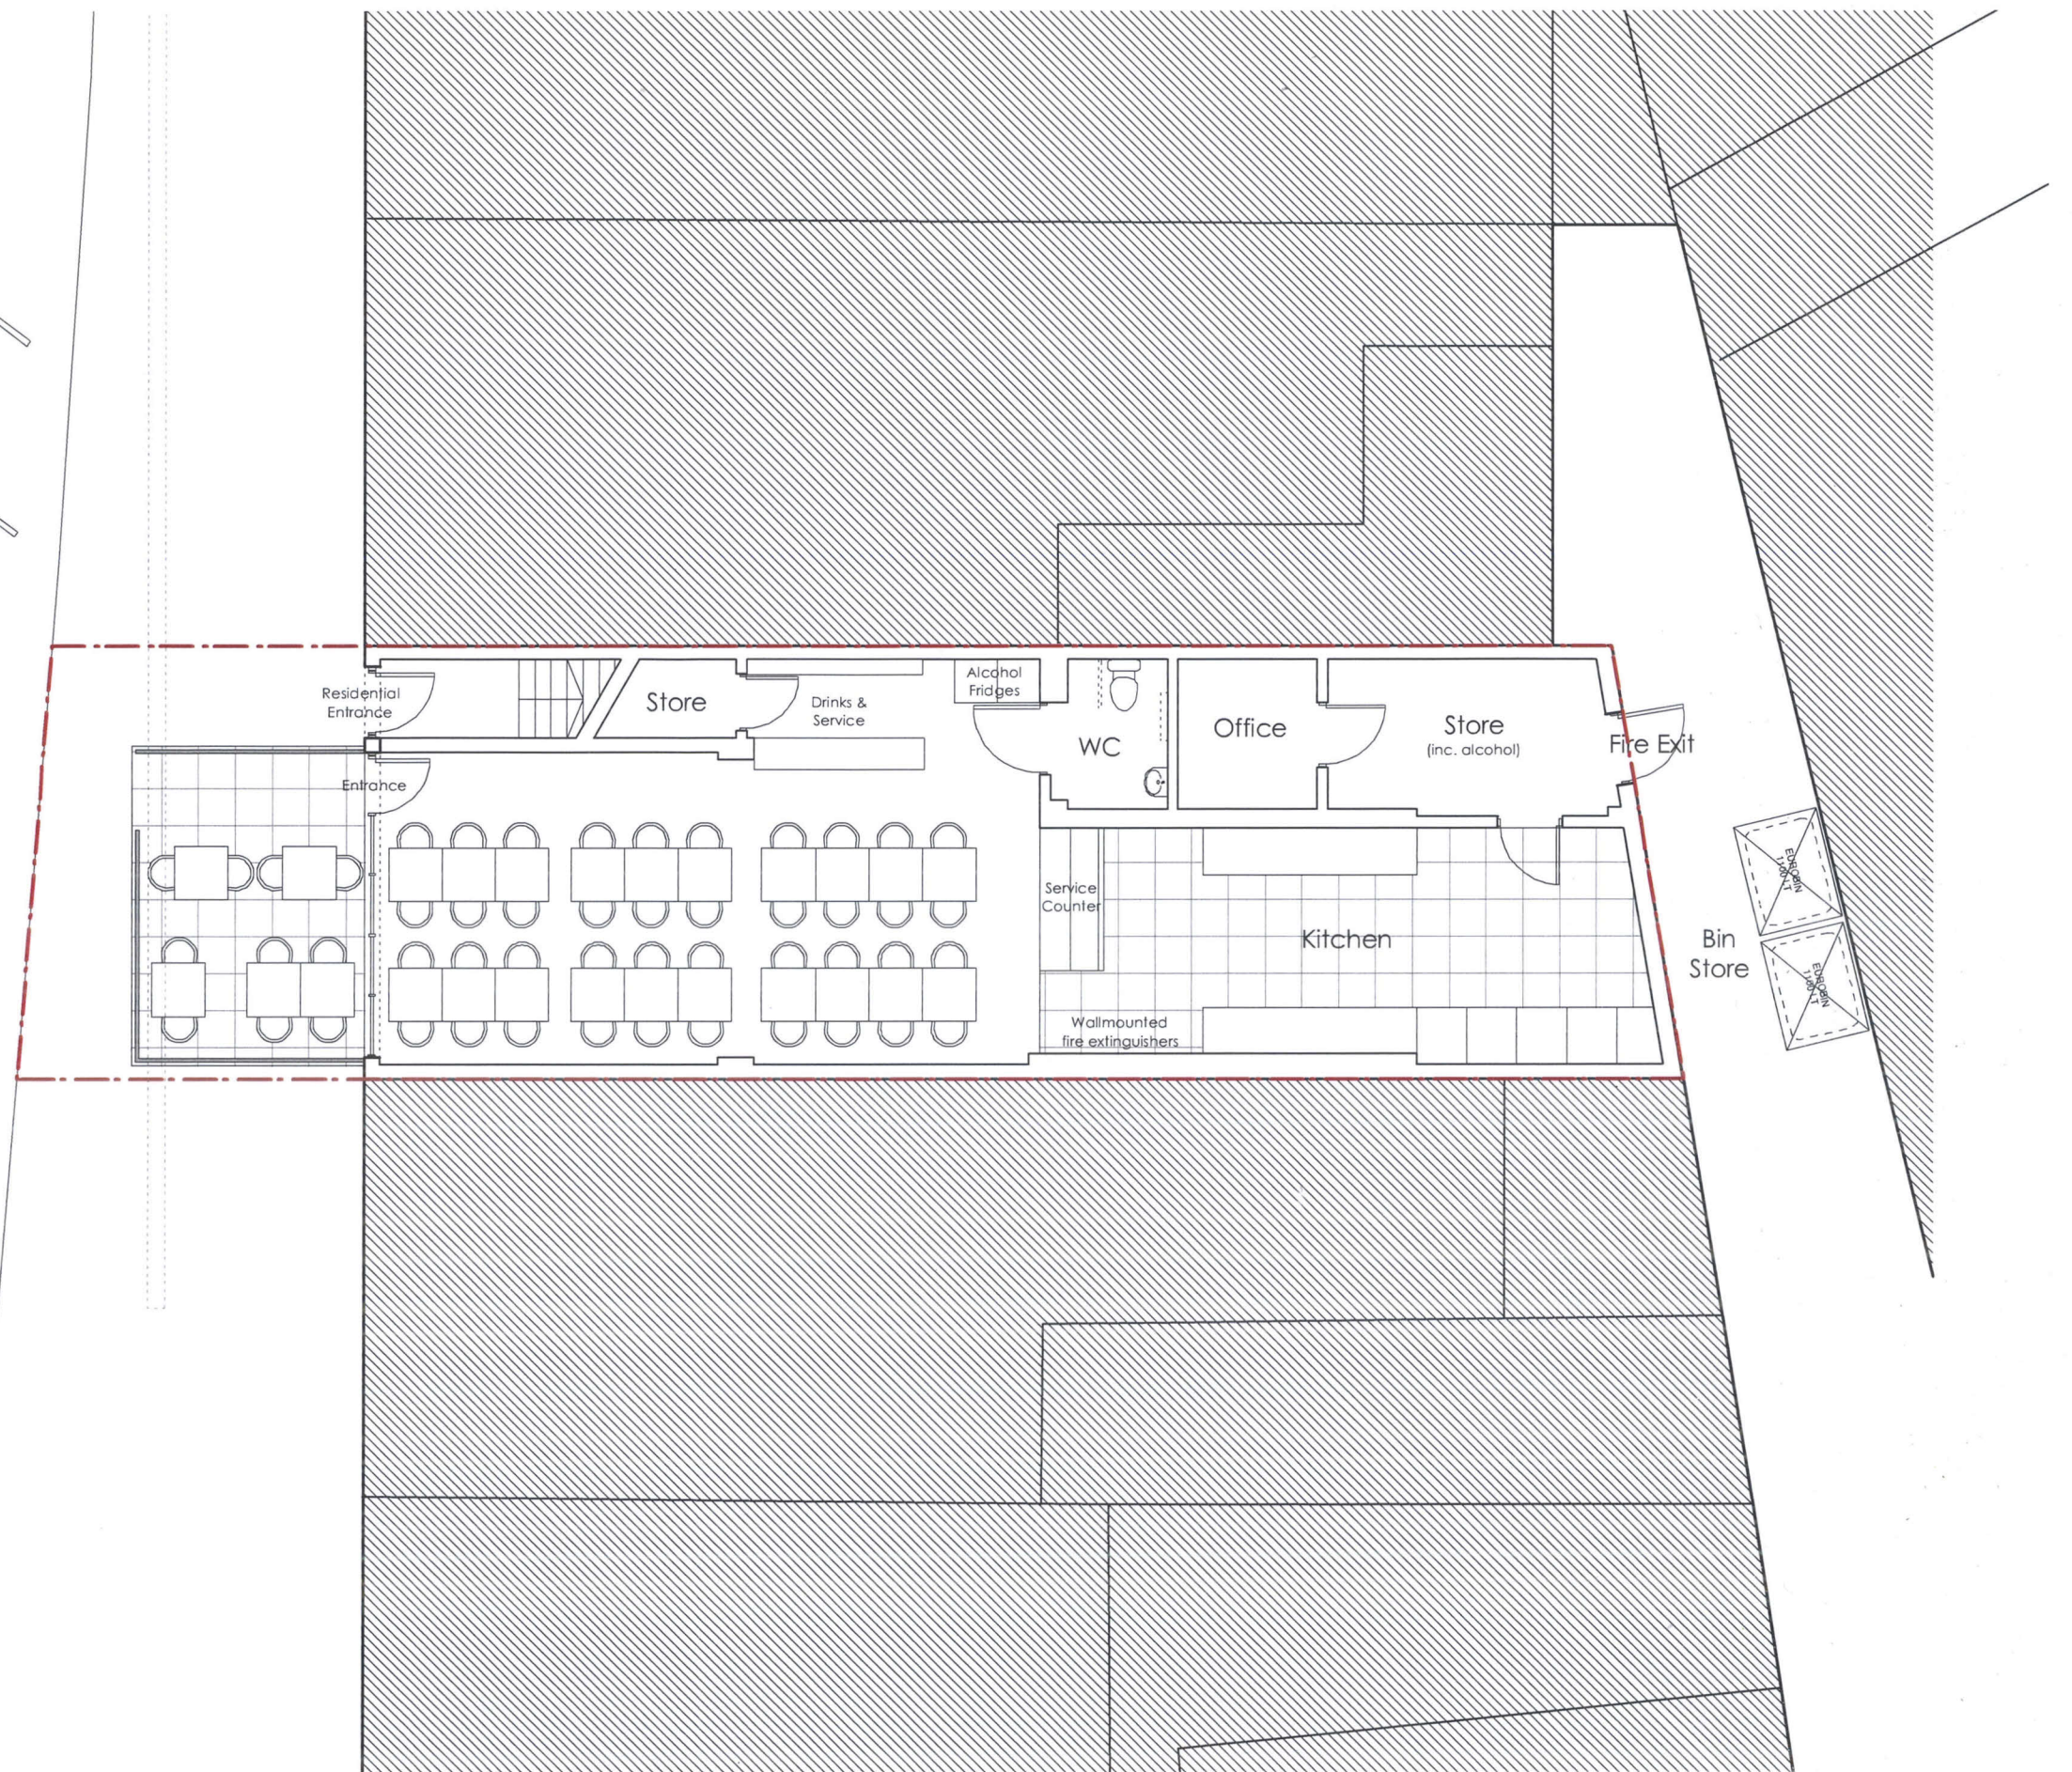

Drawing : Licensing Plan
Drawing No. : MA138 100
Revision : P1

Scale : 1:100 @ A3
Date : Aug 2017

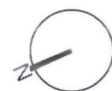

Ground Floor Restaurant
42 Syon Lane,
Isleworth, TW7 5NQ