


**NOTES:**

- All signs and cones to be in accordance with Chapter 8-2009, the TSRGD and current IAN's.
- Works access and egress are indicative, exact locations to be agreed on site.
- Safety zones are to be installed as required.
- All signs to be located so as not to obscure signs or objects and should be ballasted near to ground level using sand filled hessian bags or sign straps.
- All sign positions are indicative only and must be accurately positioned on site with good visibility and be clear of and obstructions or vegetation at all times.
- Drawing not to scale
- TM will comply with the Safety at Street Works and Road Works Code of Practice

Qty: 2 Ref: 15-9 Schedule: 13 - Temporary Sign	
Qty: 1 Ref: 15-8 Schedule: 13 - Temporary Sign	
Qty: 1 Ref: 15-9 Schedule: 13 - Temporary Sign	
Qty: 4 Ref: 15-8 Schedule: 13 - Temporary Sign	
Qty: 1 Ref: 15-8(A2) Road Closed Access Only	
Qty: 1 Ref: 2702 End of temporary diversion route	
Qty: 3 Ref: 2702 Start of temporary diversion route	
Qty: 1 Ref: 2702 Start of temporary diversion route	
Qty: 2 Ref: 2702 Start of temporary diversion route	
Qty: 2 Ref: 2702 Start of temporary diversion route	
Qty: 2 Ref: 2702 Direction of temporary diversion route from junction ahead	
Qty: 1 Ref: 2702 Direction of temporary diversion route from junction ahead	
Qty: 5 Ref: 2702 Direction of temporary diversion route from junction ahead	
Qty: 2 Ref: 2704 Direction of temporary diversion route	
Qty: 5 Ref: 2704 Direction of temporary diversion route	
Qty: 5 Ref: 515 Direction to hazard right	
Qty: 4 Ref: 515 Direction to hazard left	
Qty: 1 Ref: 612 No right turn	
Qty: 1 Ref: 613 No left turn	
Qty: 2 Ref: 7001 Road works ahead	
Qty: 2 Ref: 2016P-13-8 Nature of temporary hazard ahead - Road Closed	
Qty: 1 Ref: 2016P-13-8 Nature of temporary hazard ahead - Road Ahead Closed	
Qty: 7 Ref: 2015 Nature of temporary hazard ahead - Road Ahead Closed	

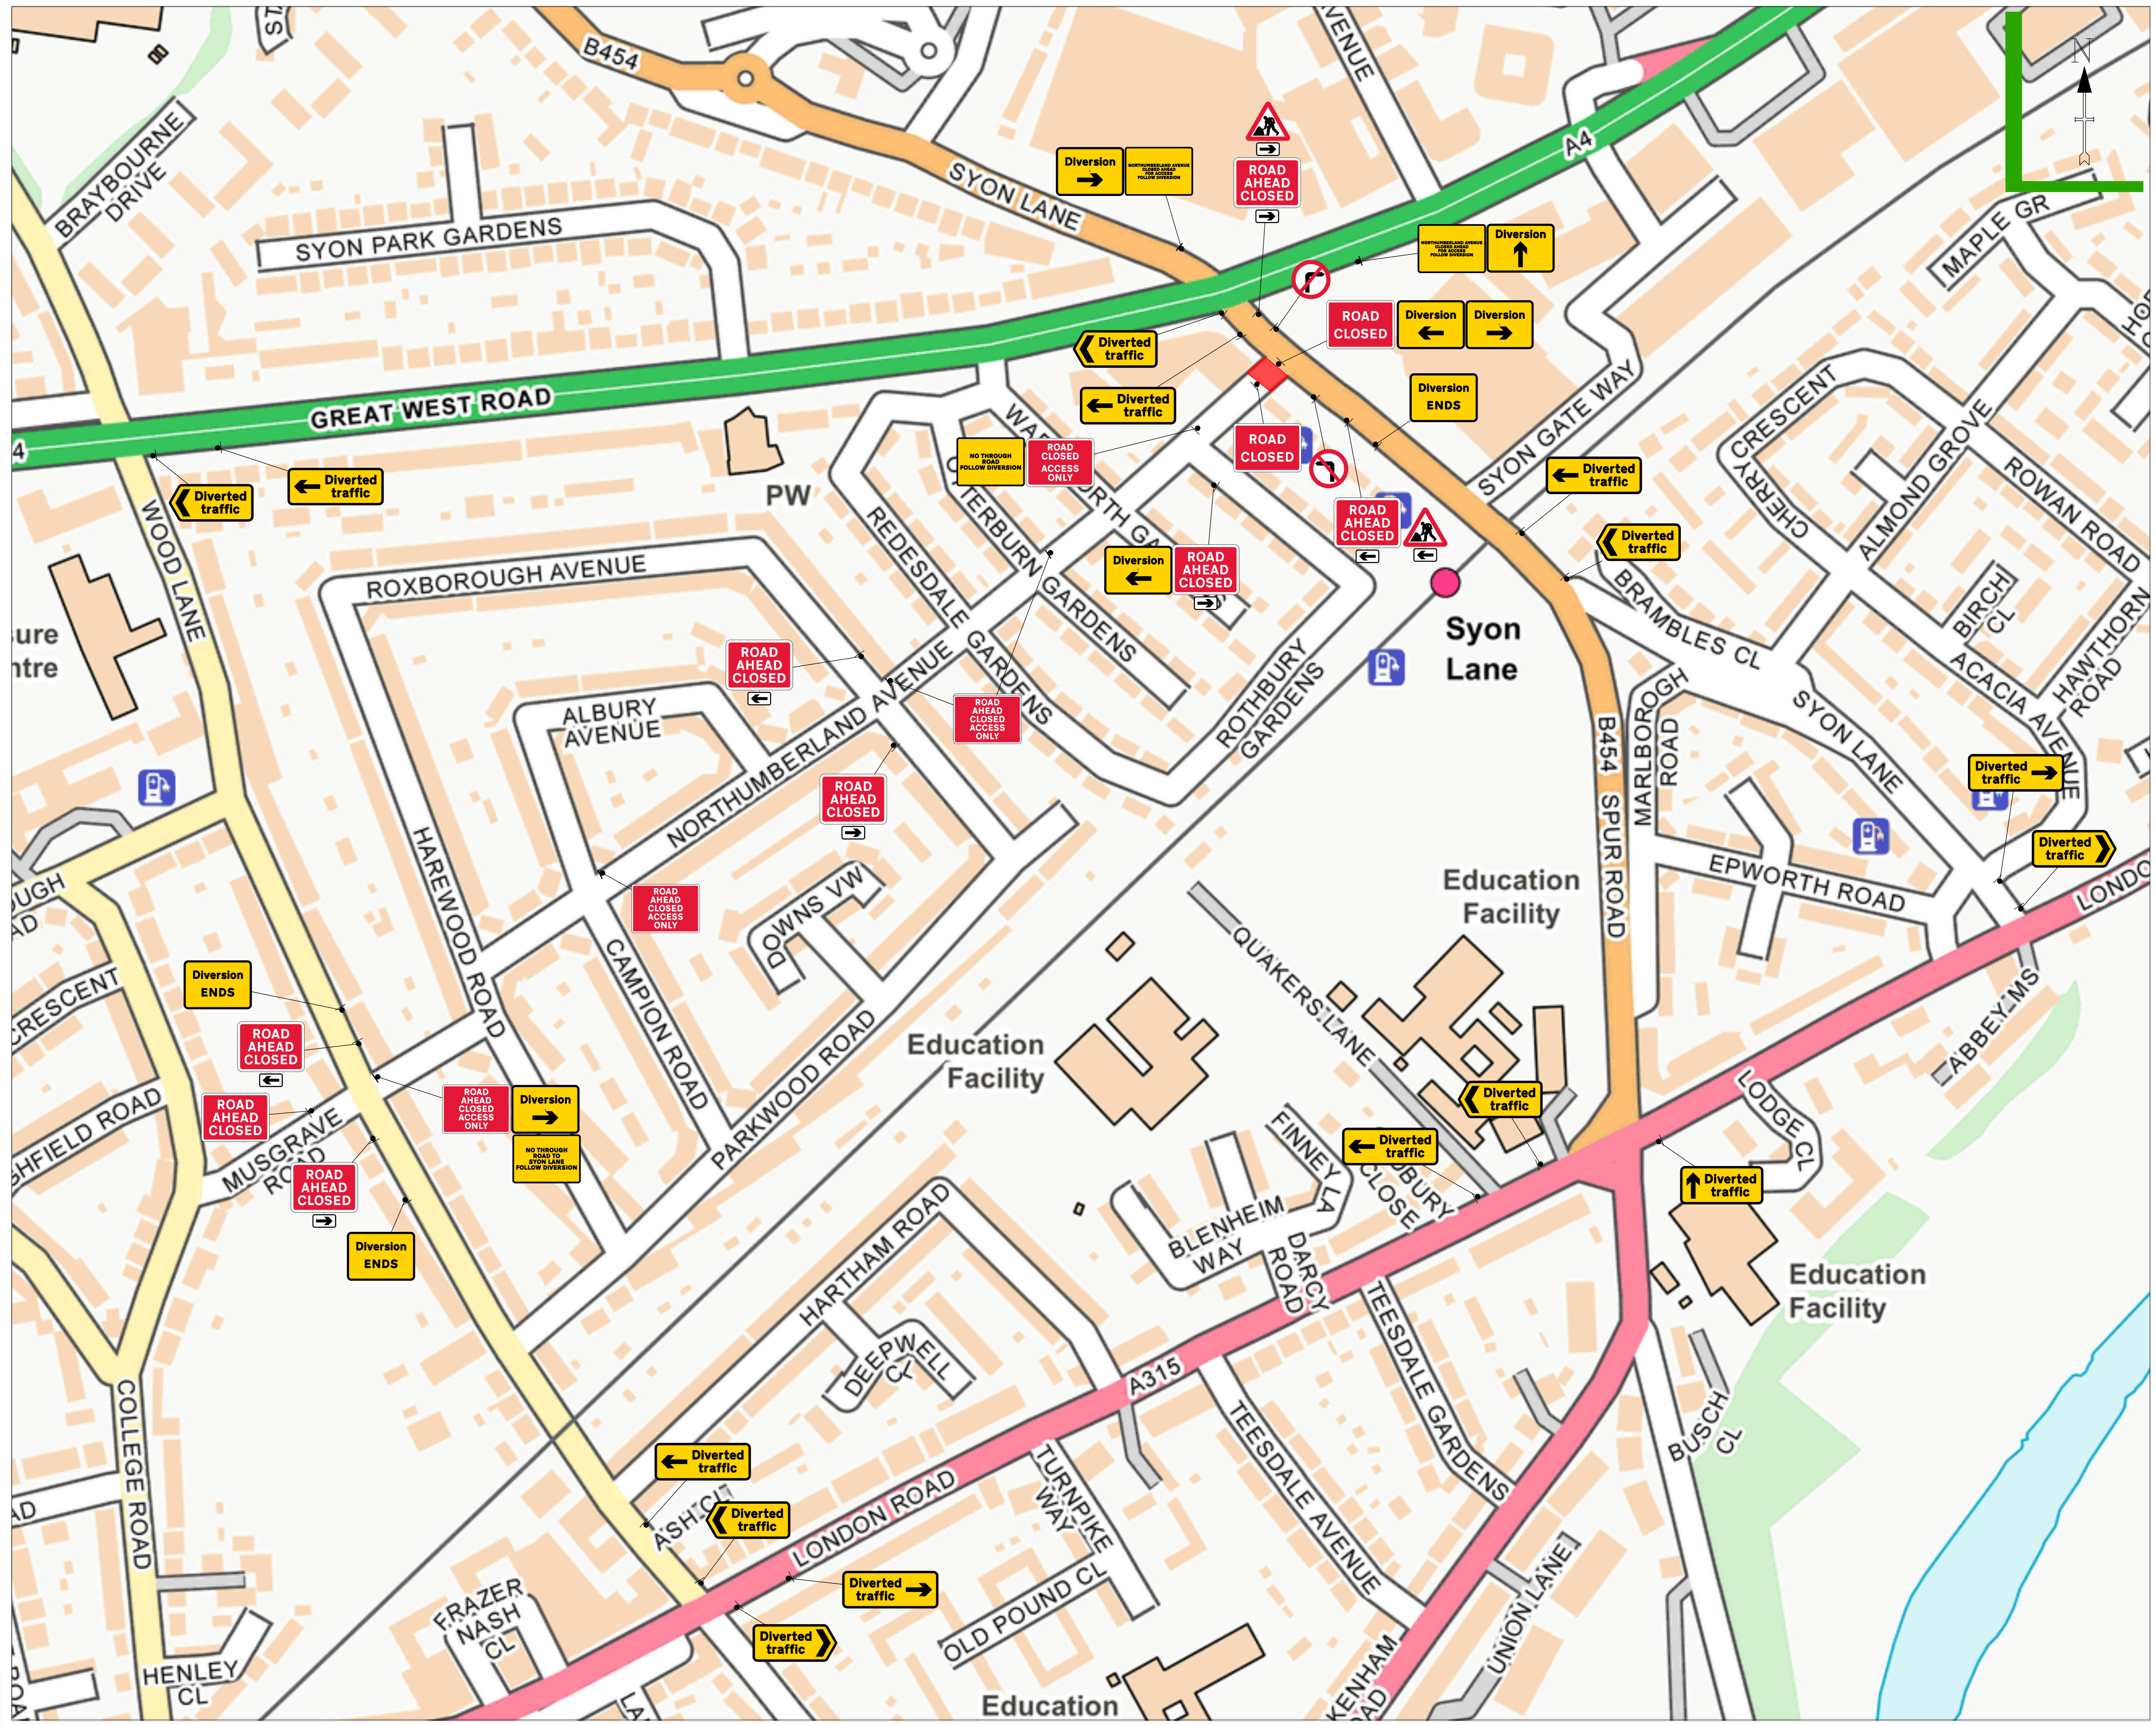

**KEY:**

	SAFETY ZONE		CONE		Bus stop suspension
	WORK AREA		PED BARRIER		Parking Bay suspension
	SPOIL AREA		NO PARKING CONE		

**DETAILS OF THE ROAD**

Northumberland Avenue	30 OR LESS

Drawn By	M Oprescu	Traffic Management	Road Closure
Checked By	M Turcanu	Road Name	Northumberland Avenue
Survey By	Client	Borough/Council	Hounslow
Date Drawn	17/02/2026	Postcode	TW7 5QE
Drawing No	IMGA272232		